




5 SECTION THRU STAIRCASE
3/8" = 1'-0"

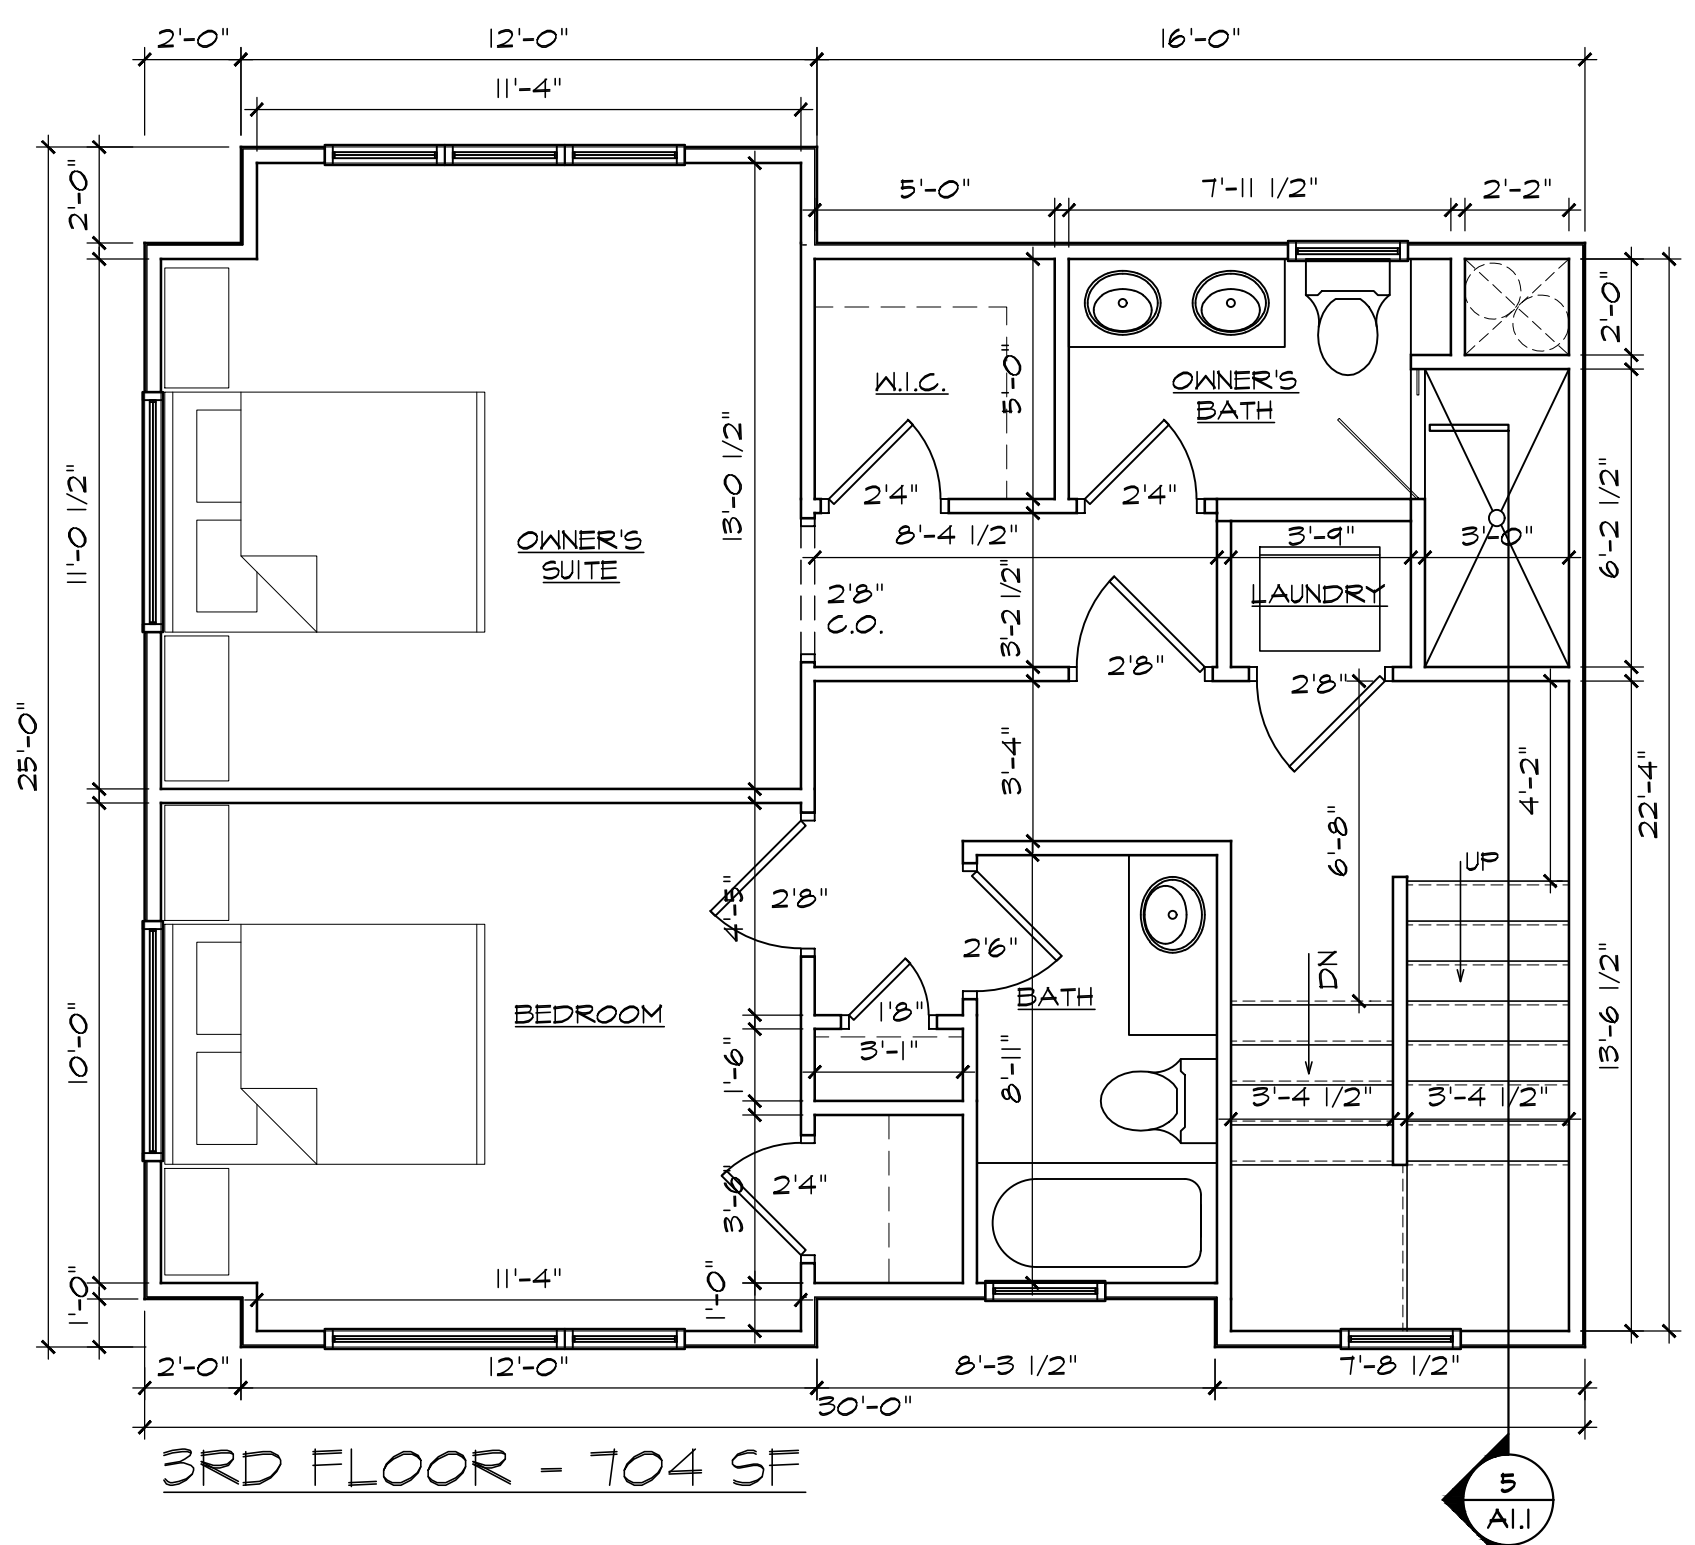


3 3RD FLOOR PLAN
1/4" = 1'-0"

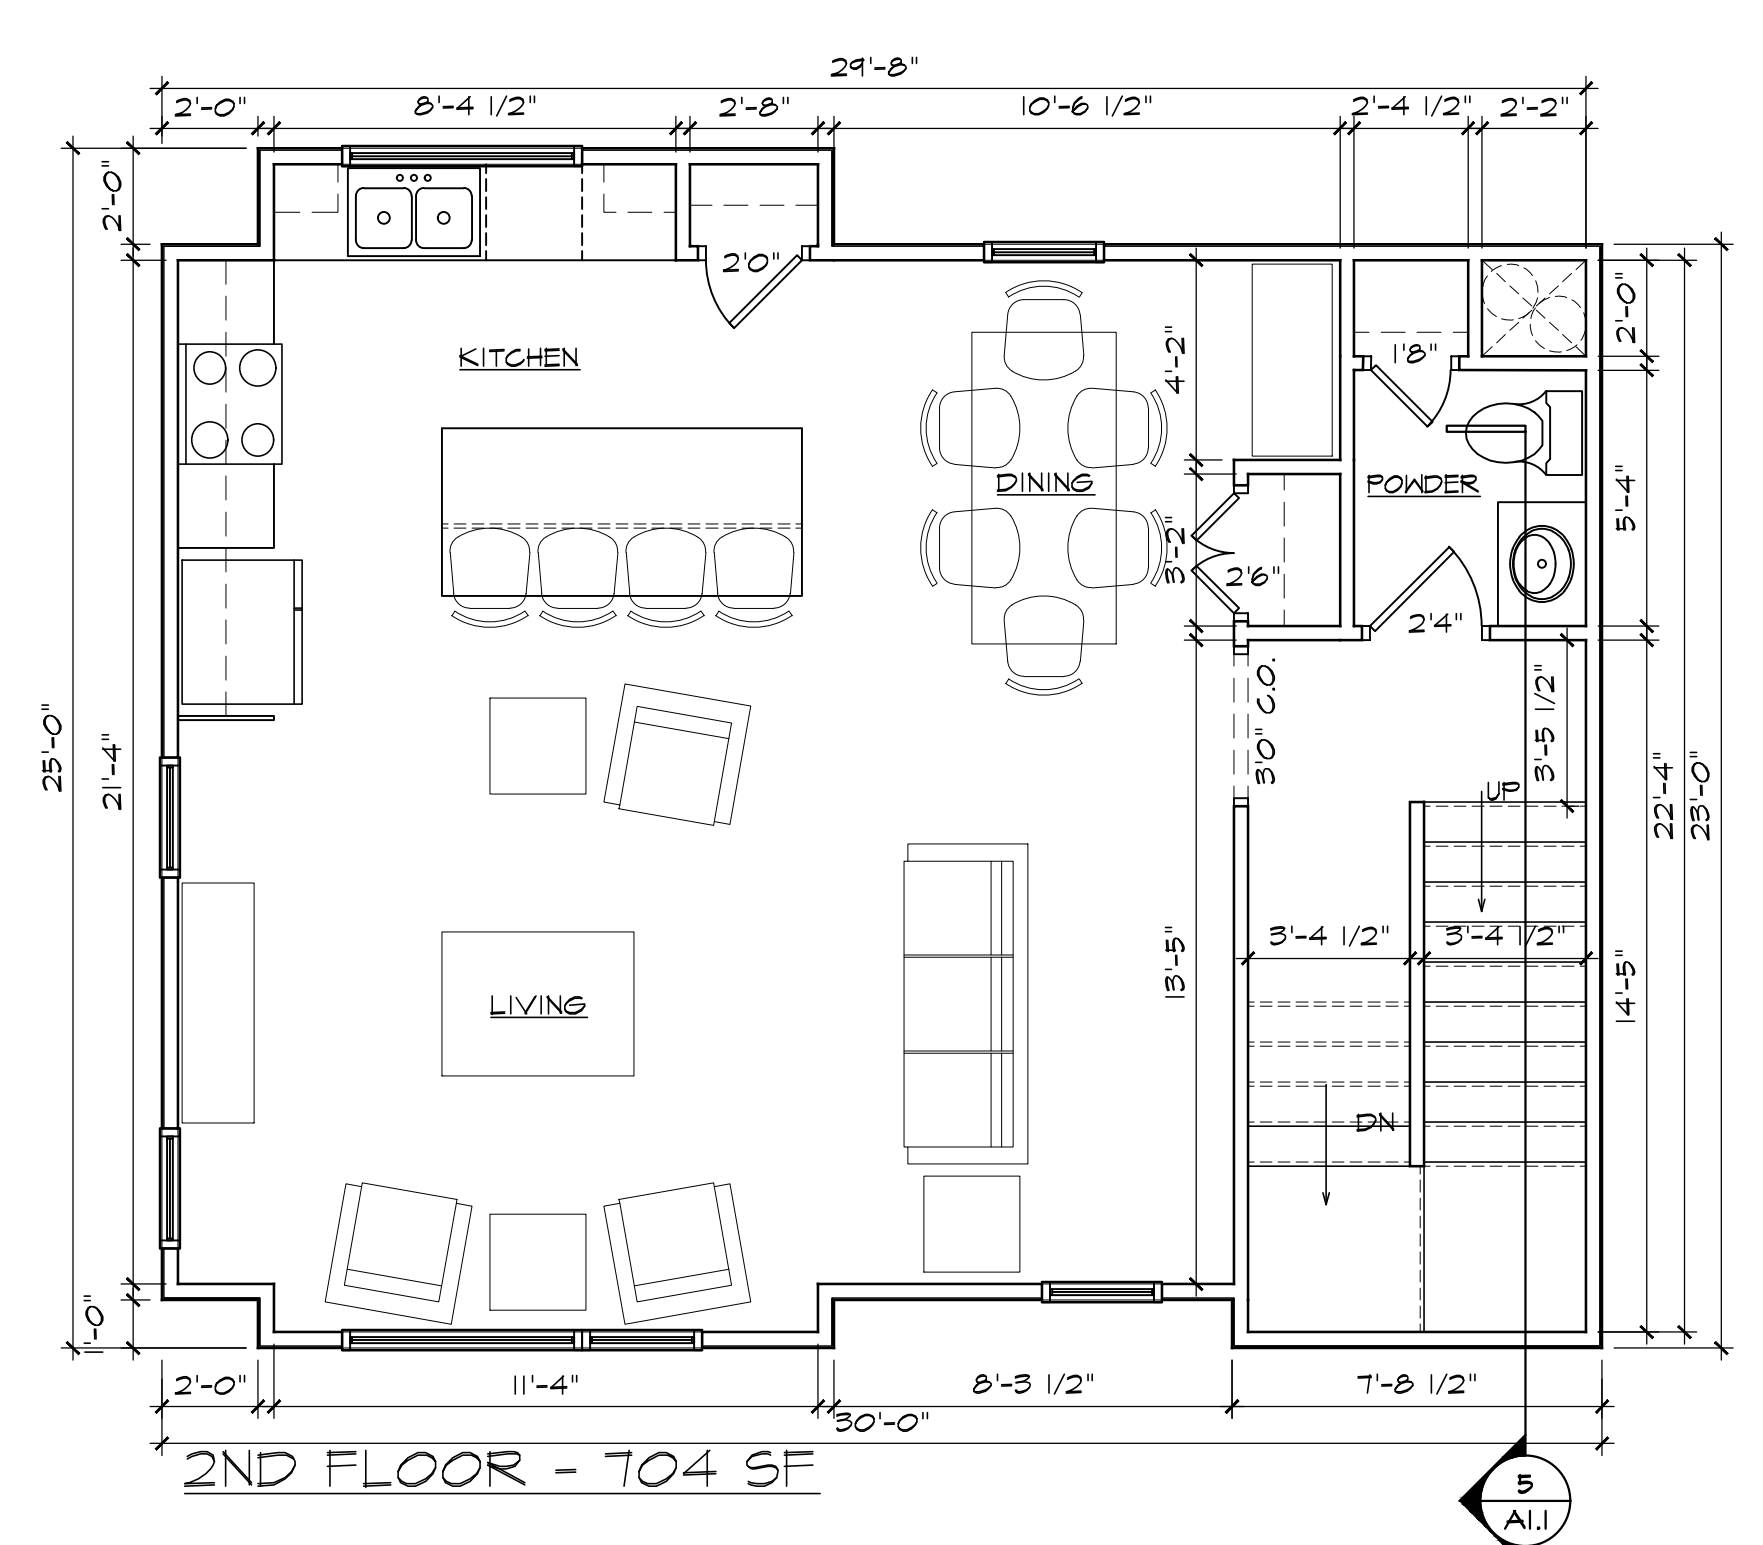

2 2ND FLOOR PLAN
1/4" = 1'-0"

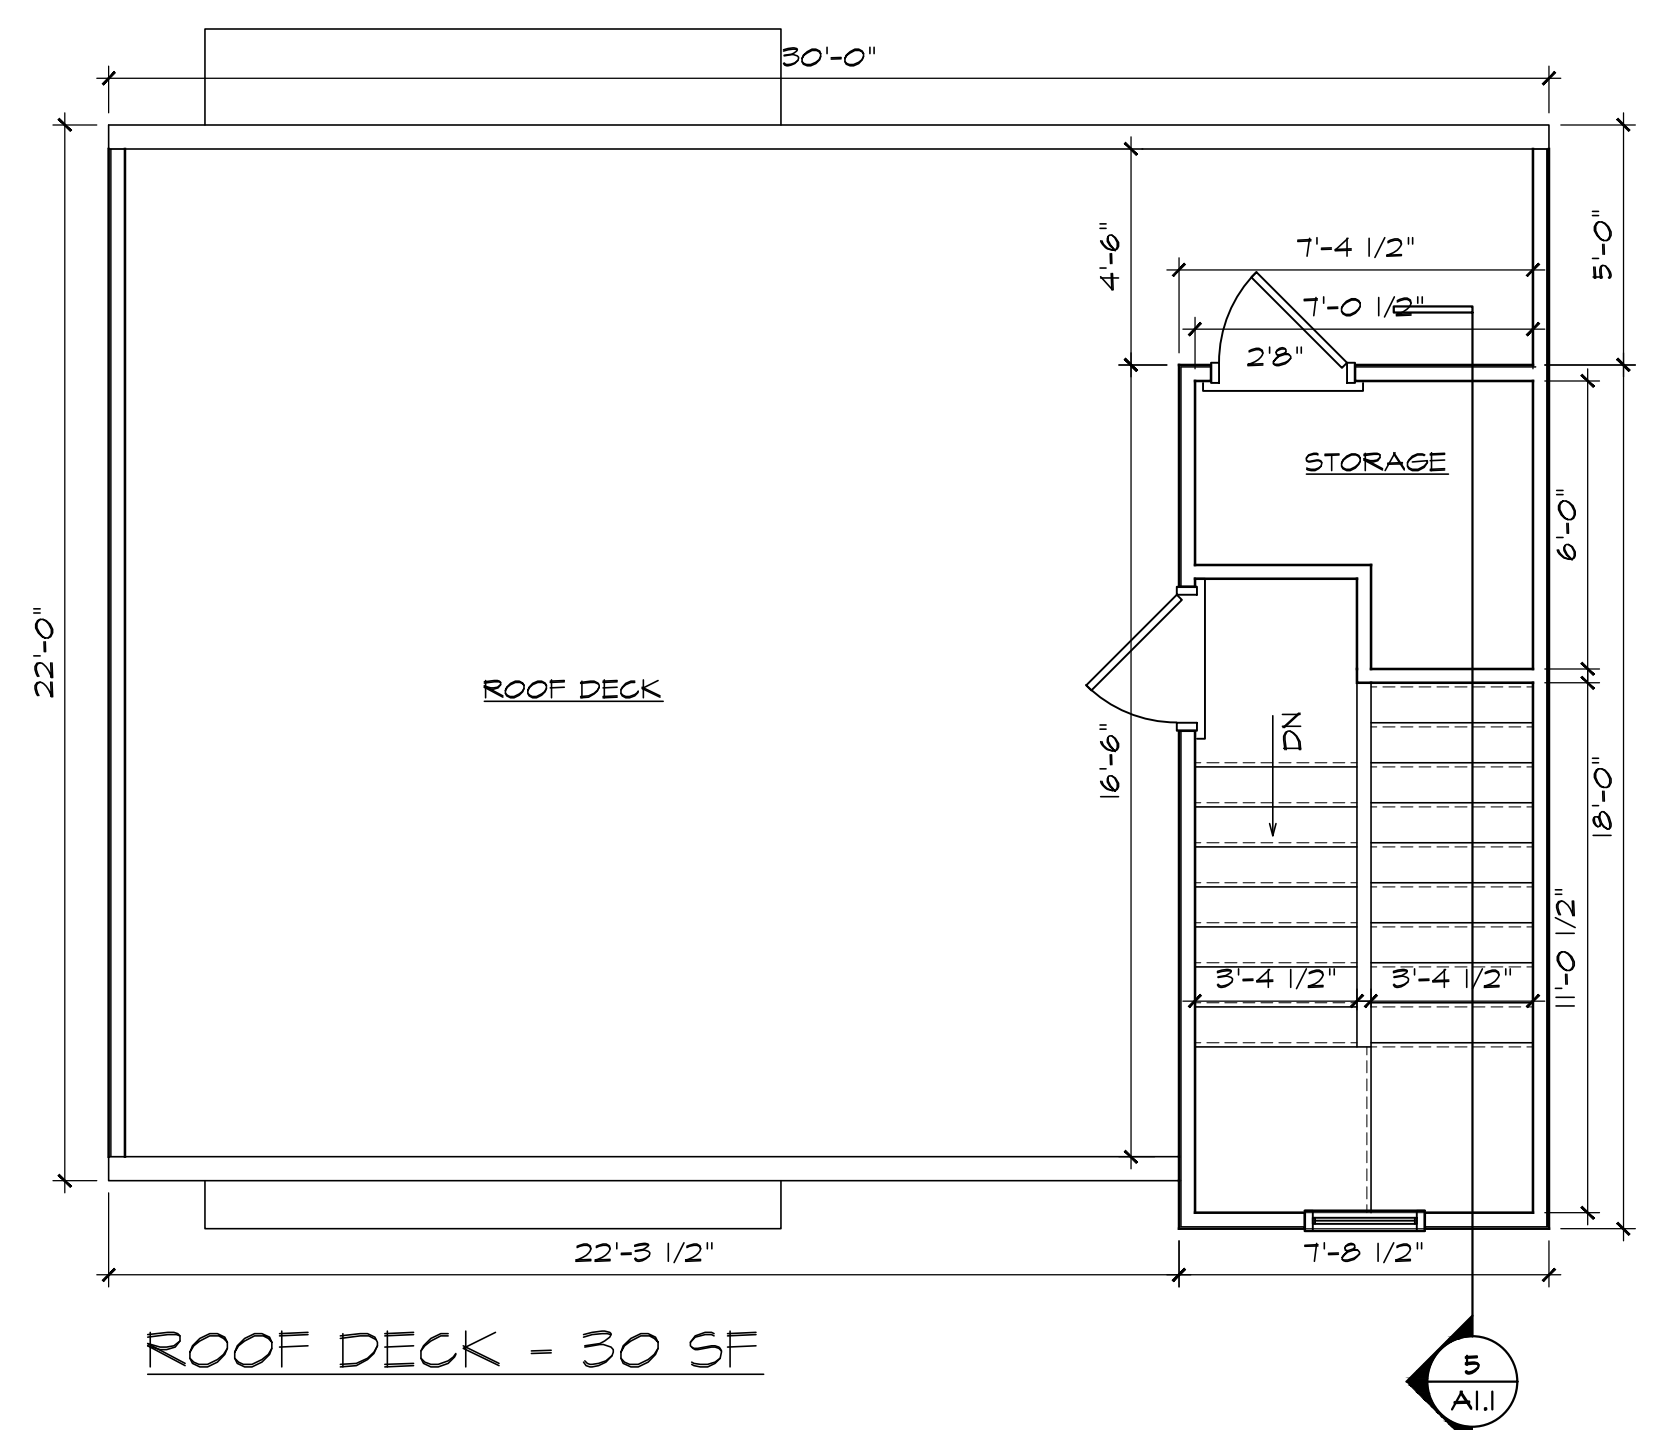

4 ROOF DECK PLAN
1/4" = 1'-0"

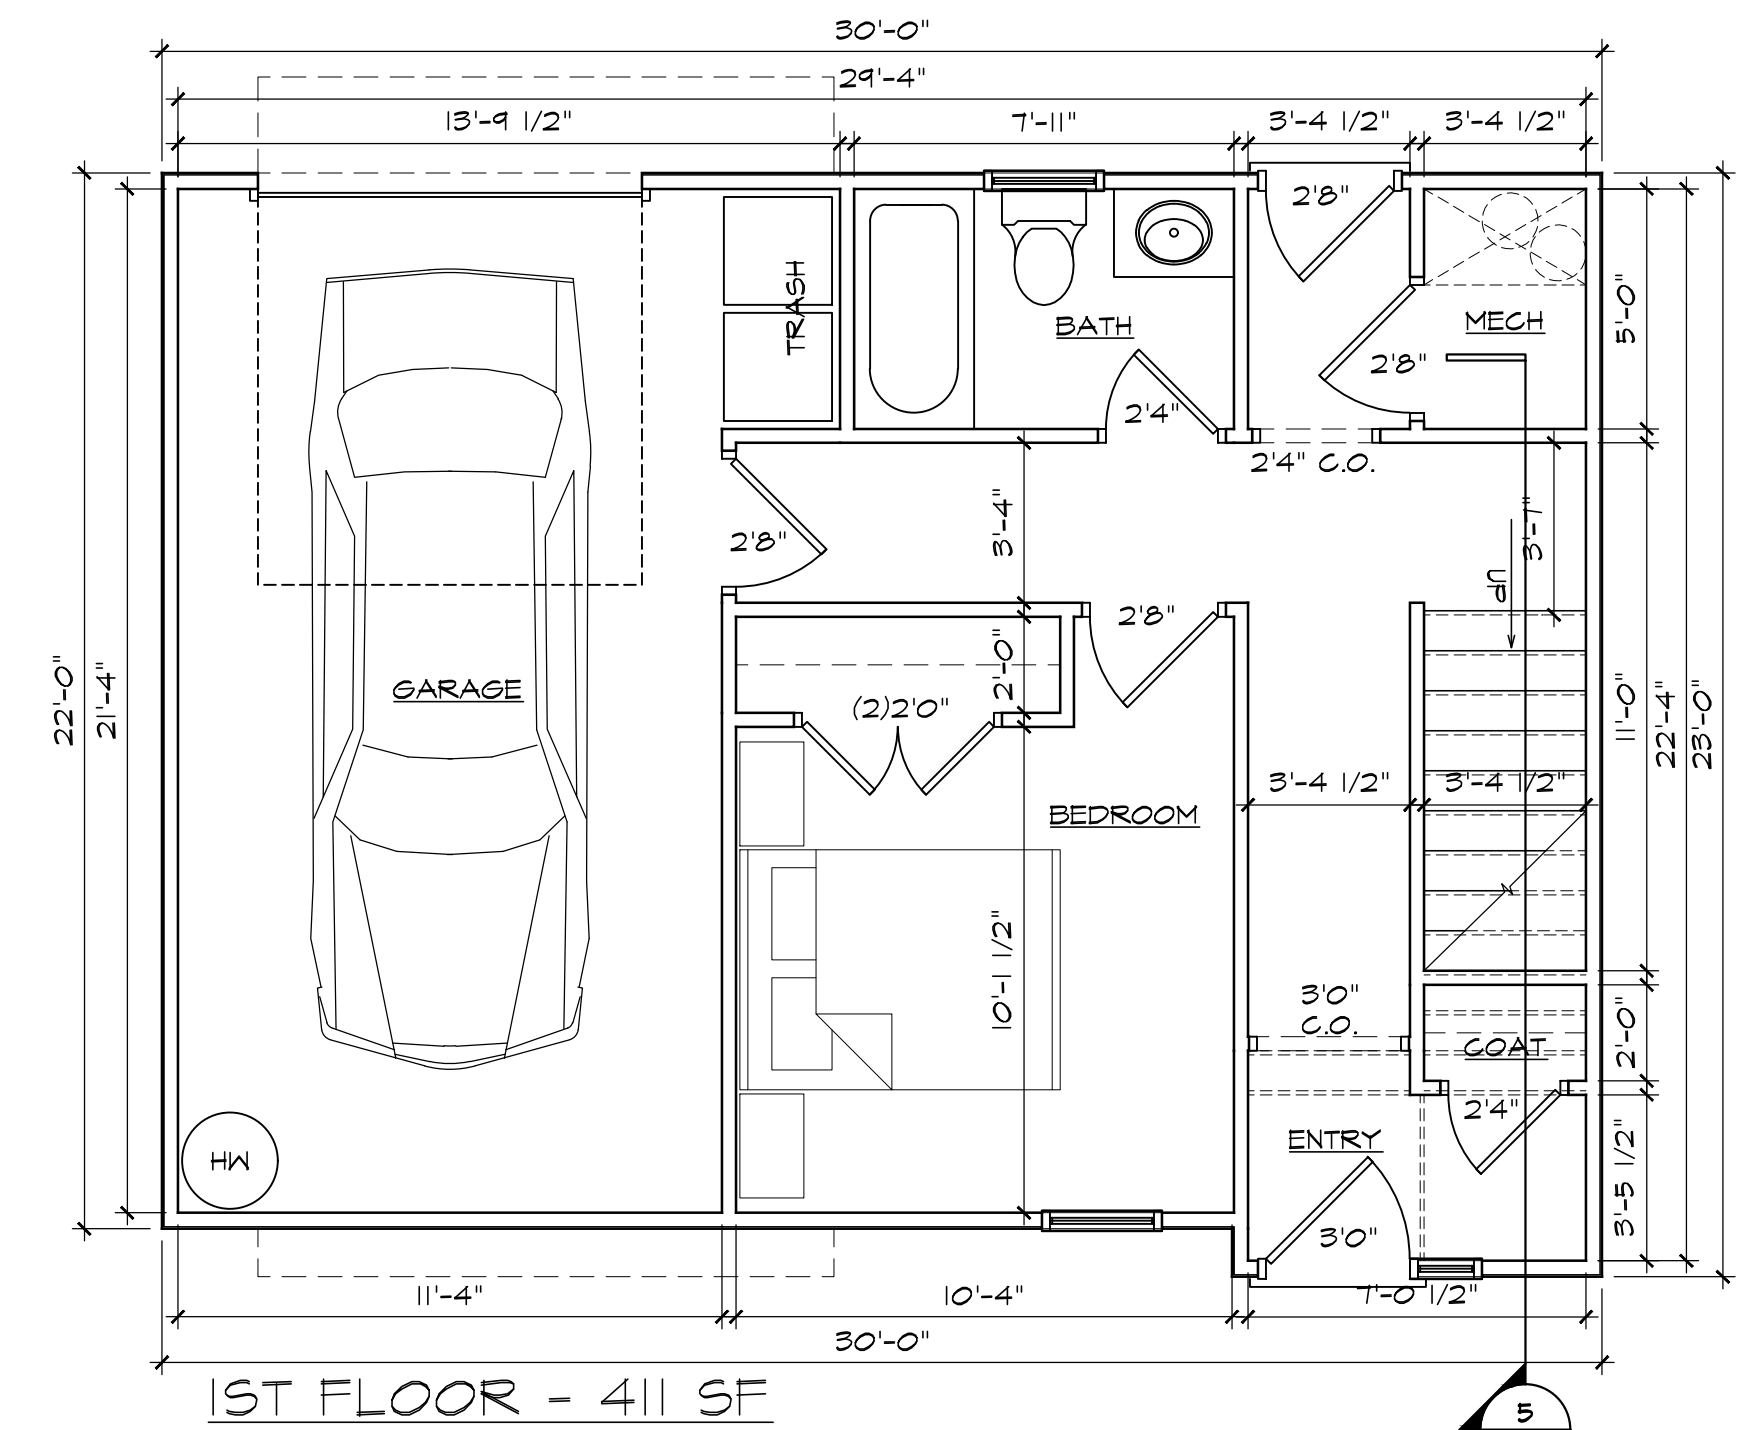

1 1ST FLOOR PLAN
1/4" = 1'-0"

921 MLK Blvd.
Raleigh, NC

TightLines Designs
creating great places to live
19 W. Hargett St., Suite 501 • Raleigh, NC 27601
919.834.3600 • www.tightlinesdesigns.com

**921 MLK
Condos**

date	11.03.23
drafter	D.A.S.
checked by	C.L.B.
proj. no.	T-22035.1
revisions	date

Unit Floor Plans &
Building Section

A1.1



3 EAST ELEVATION
A2.1 3/16" = 1'-0"

2 NORTH ELEVATION
3/16" = 1'-0"



4 WEST ELEVATION (STREET SIDE)
A2.1 3/16" = 1'-0"

1 SOUTH ELEVATION (STREET SIDE)
A2.1 3/16" = 1'-0"

921 MLK Blvd.
Raleigh, NC

TightLines Designs
creating great places to live

19 W. Hargett St., Suite 501 • Raleigh, NC 27601
919.834.3600 • www.tightlinesdesigns.com

921 MLK Condos

date	11.03.23
drafter	D.A.S.
checked by	C.L.B.
proj. no.	T-22035.1
revisions	date

Elevations:
Building-A

A2.1